

BATH MIXER


3 STAR/9Lpm WELS RATING - HAND SHOWER ONLY

INSTALLATION TO SUIT

A67.20	A67.20.LH	A68.20.KN
A67.20.V2	A67.20.V2.LH	A68.20.V2.KN

Important - Flush water lines on new installations before fitment to avoid damage to shower
This bath mixer has been designed to operate where the water inlet temperature does not exceed 75°C and water pressure does not exceed 500kpa.
Please exercise care during installation to ensure the male connecting threads do not damage the flow controllers incorporated.

- 1) Determine the required location of the water supply.
- 2) Tighten back 1/2" tail and flange to the female 1/2" in-wall thread
- 3) Tighten the tap body to the flange component using the nut and supplied fiber washer
- 4) Mark-up positioning for the hand shower bracket on the wall.
- 5) Attach hose & hand shower

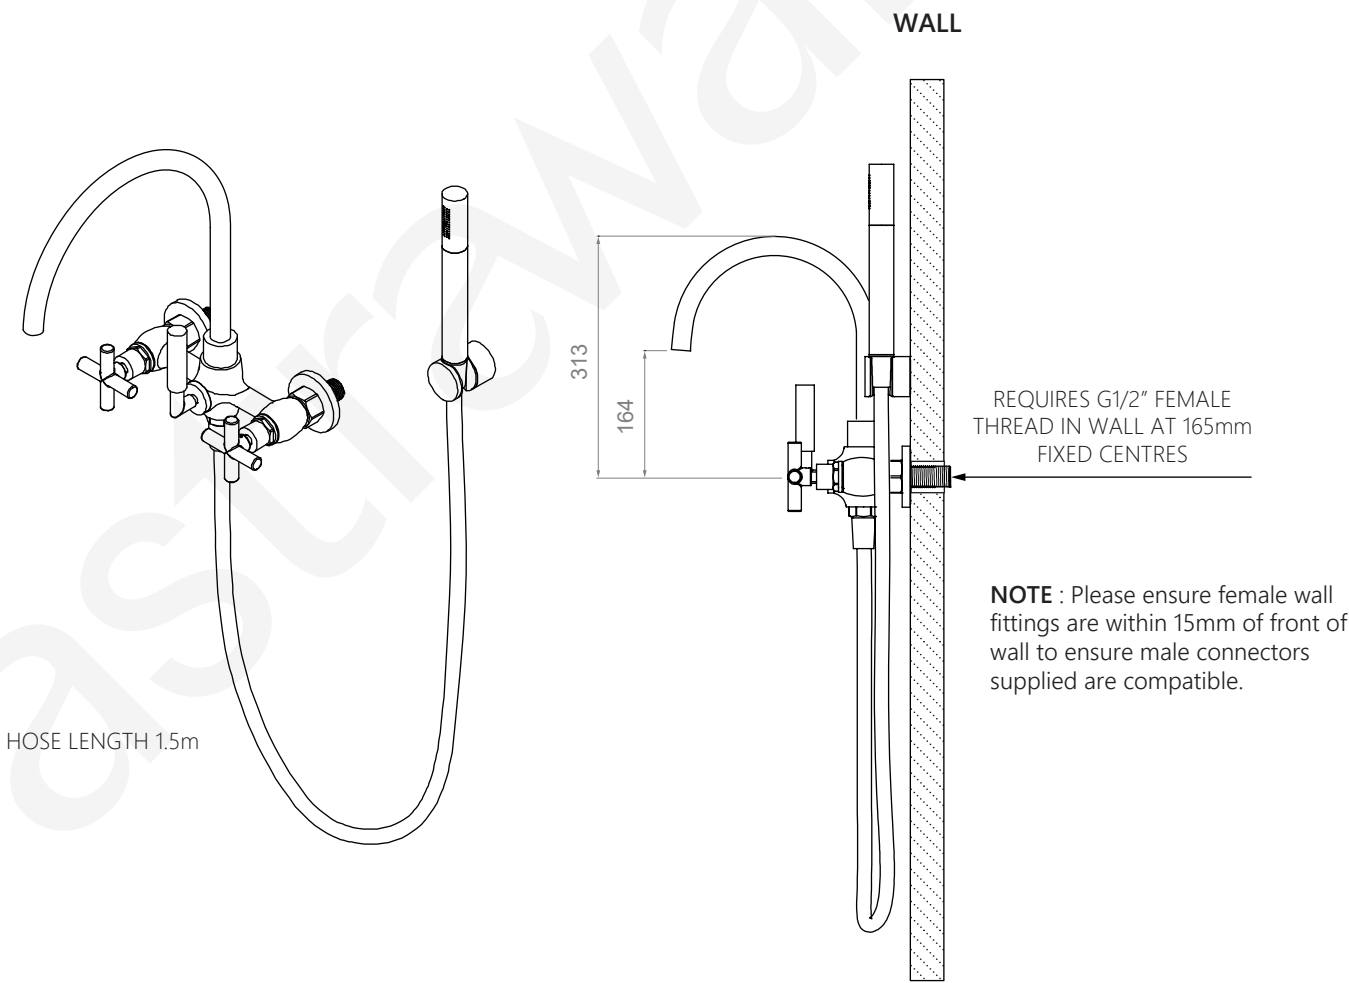

NOTE : The installation of this product must comply with the Australian Plumbing Installation code AS 3500:2021. Where required, the installer must install a certified dual check valve before the shower hose.