


A99.41

IN-WALL CISTERN WITH FRAME

FRONT OR TOP PRESS, WALL HUNG

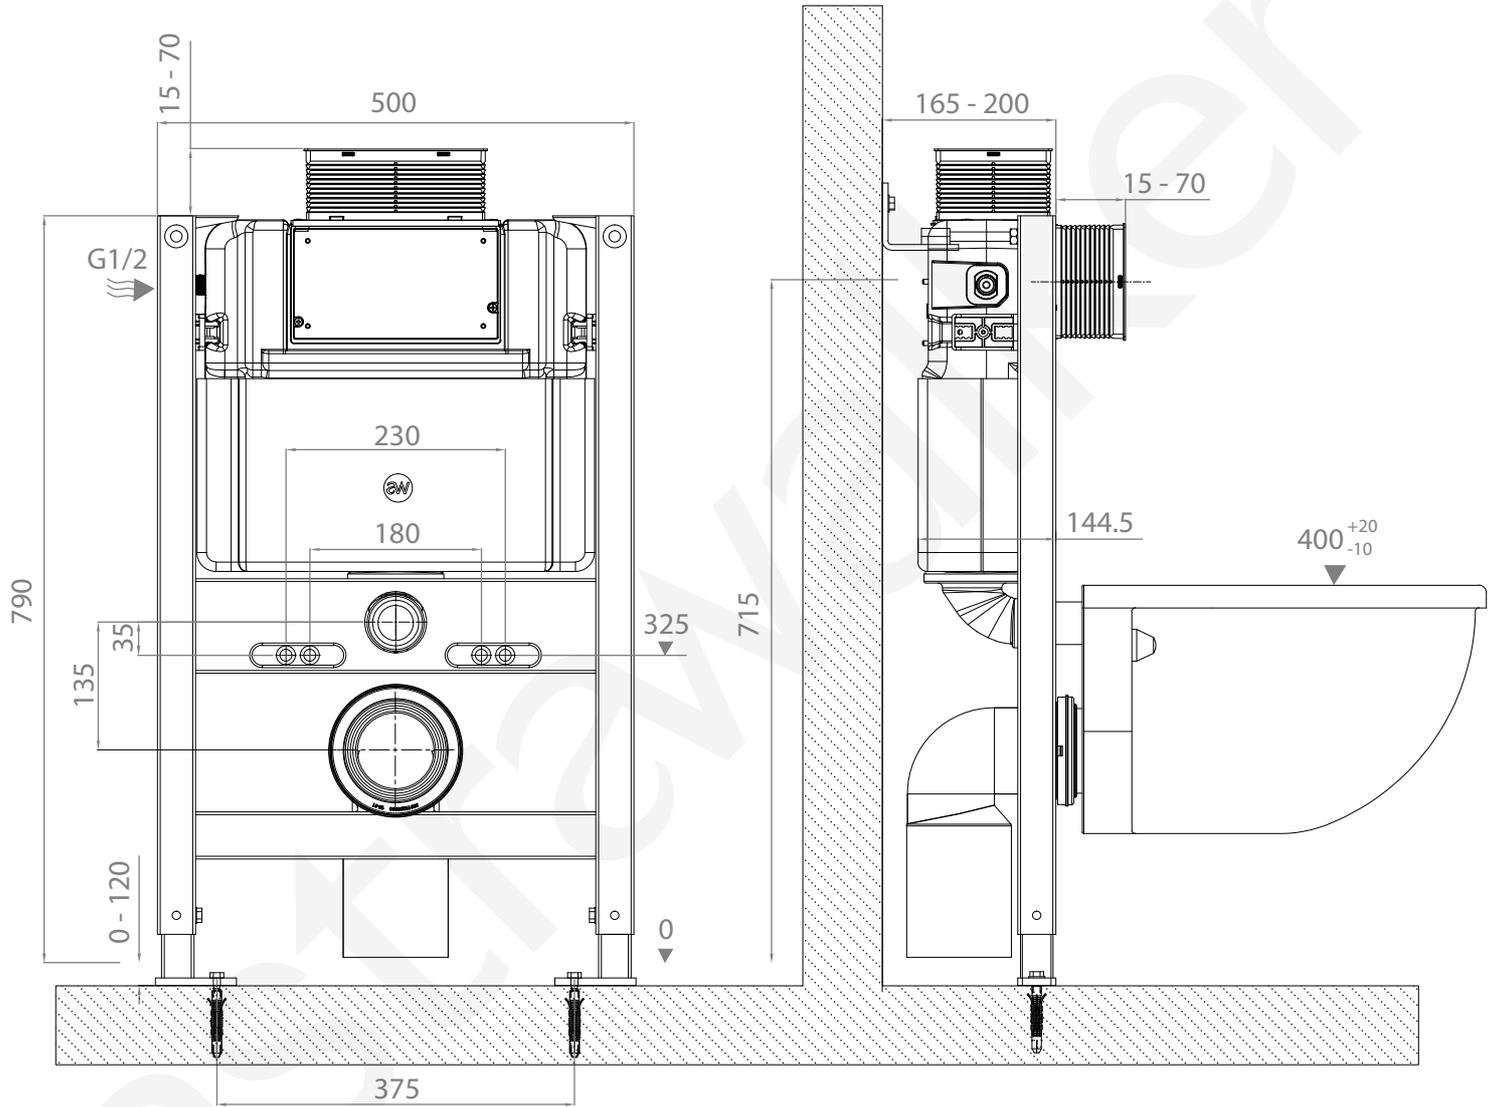

NOTE : There should be no gap between the wall & cistern frame.
The wall should be made of noncompressible materials